



THESE PLANS ARE INTENDED TO PROVIDE THE BASIC CONSTRUCTION INFORMATION NECESSARY TO SUBSTANTIALLY COMPLETE THIS STRUCTURE. THIS MEANS THESE PLANS MUST BE VERIFIED AND ADJUSTED TO THE ACTUAL CONDITIONS OF THE JOB. ANY DISCREPANCY, ERROR AND/OR OMISSION, IF FOUND, IS TO BE BROUGHT IMMEDIATELY TO THE ATTENTION OF THE DESIGNER. THE DESIGNER'S RESPONSIBILITIES ARE LIMITED TO THE DESIGN AND REQUIREMENTS TAKE PRECEDENCE OVER ANY PART OF THESE DRAWINGS WHICH MAY CONFLICT WITH THESE AGREEMENTS. THE DESIGNER DOES NOT WARRANT THE RESULTS OF THESE DRAWINGS AND SHALL NOT BE HELD RESPONSIBLE FOR ANY CONSTRUCTION DEFECTS OR INADEQUACIES DURING CONSTRUCTION. THESE DRAWINGS DO NOT SCALE THESE DRAWINGS

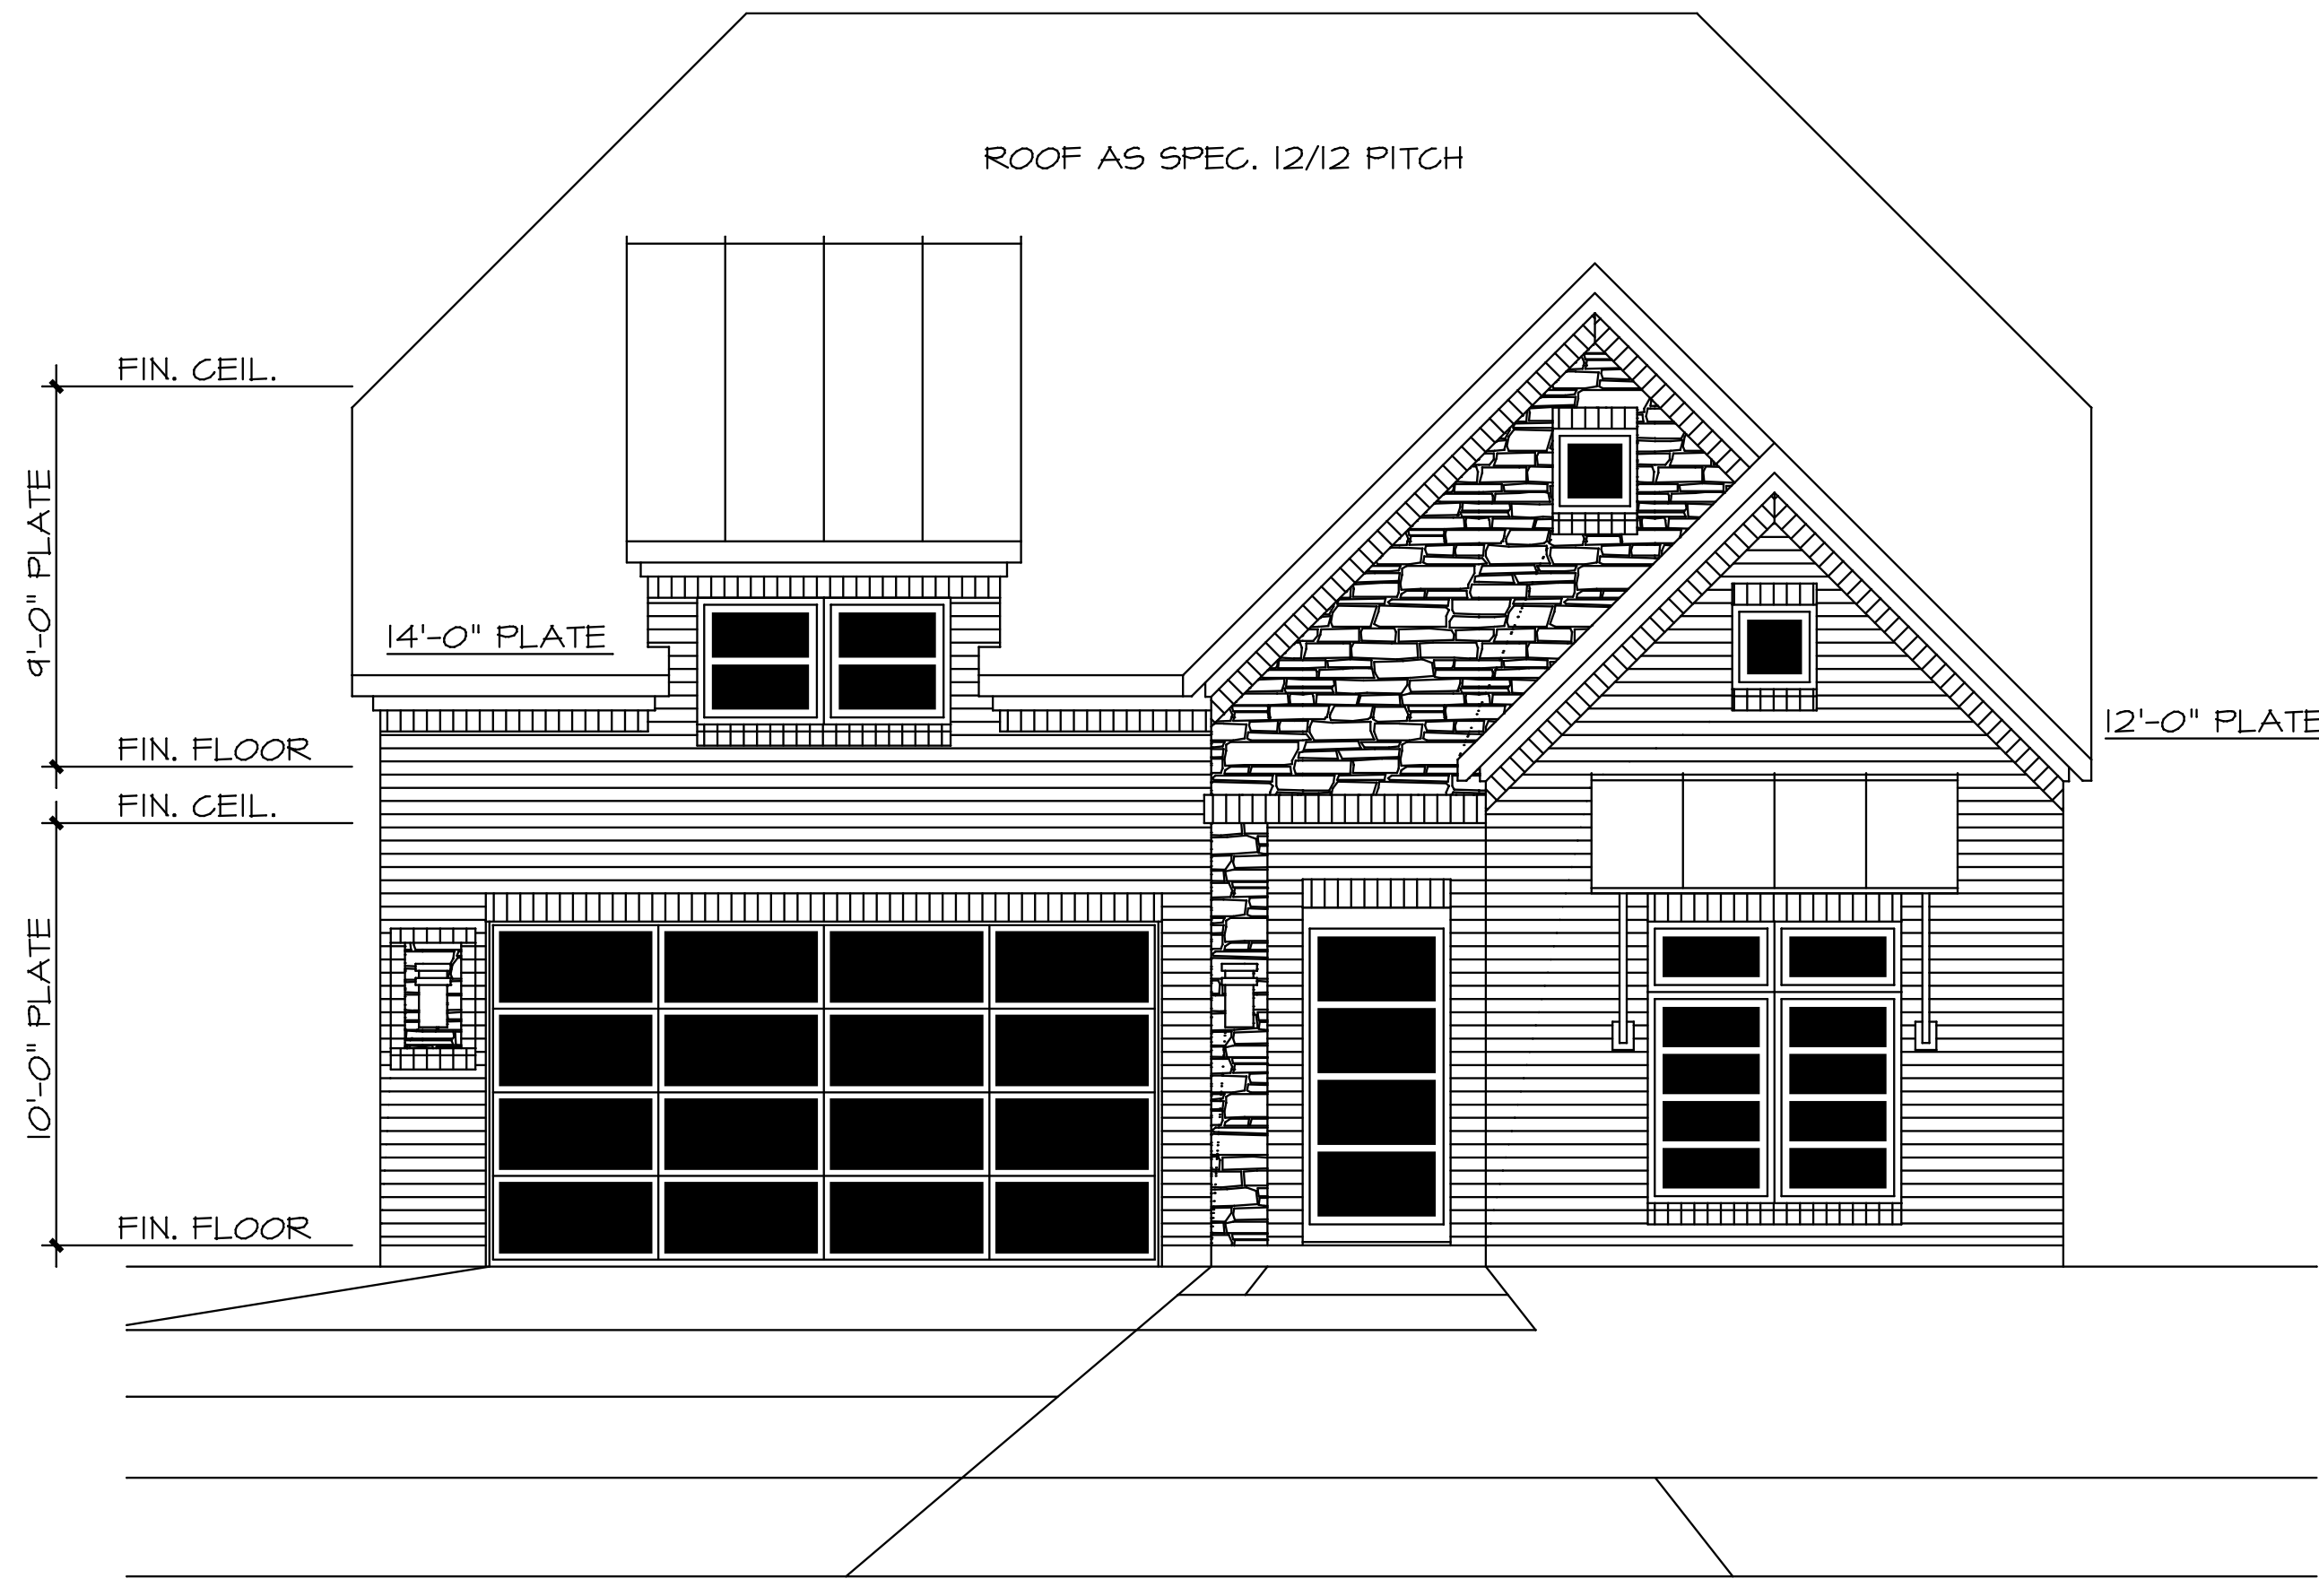

○ FRONT ELEVATION

SCALE: 1/4" = 1'-0"

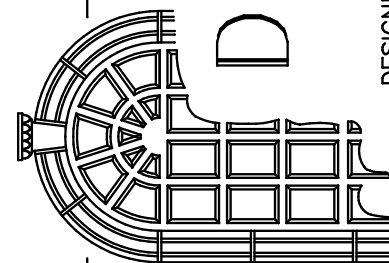

DESIGN ONE
& ASSOCIATES
PLANNER
DESIGNER SUITE 225 DALLAS TEXAS 972 248-0551
1000 DALLAS PARKWAY

REVISIONS

△
02019 BY DESIGN
ONE & ASSOC.

ALL RIGHTS RESERVED

THE ARRANGEMENTS
DEPICTED HEREIN ARE THE
SOLE PROPERTY OF DESIGN
ONE AND MAY NOT BE
REPRODUCED IN ANY FORM
WITHOUT WRITTEN PERMISSION

COMP. JOB NO.
19142

JOB NO.
23628

SHEET NO.
2