
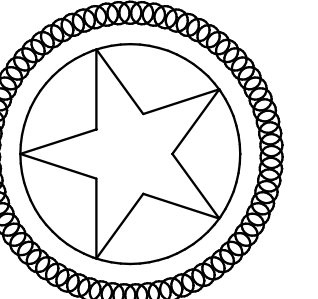
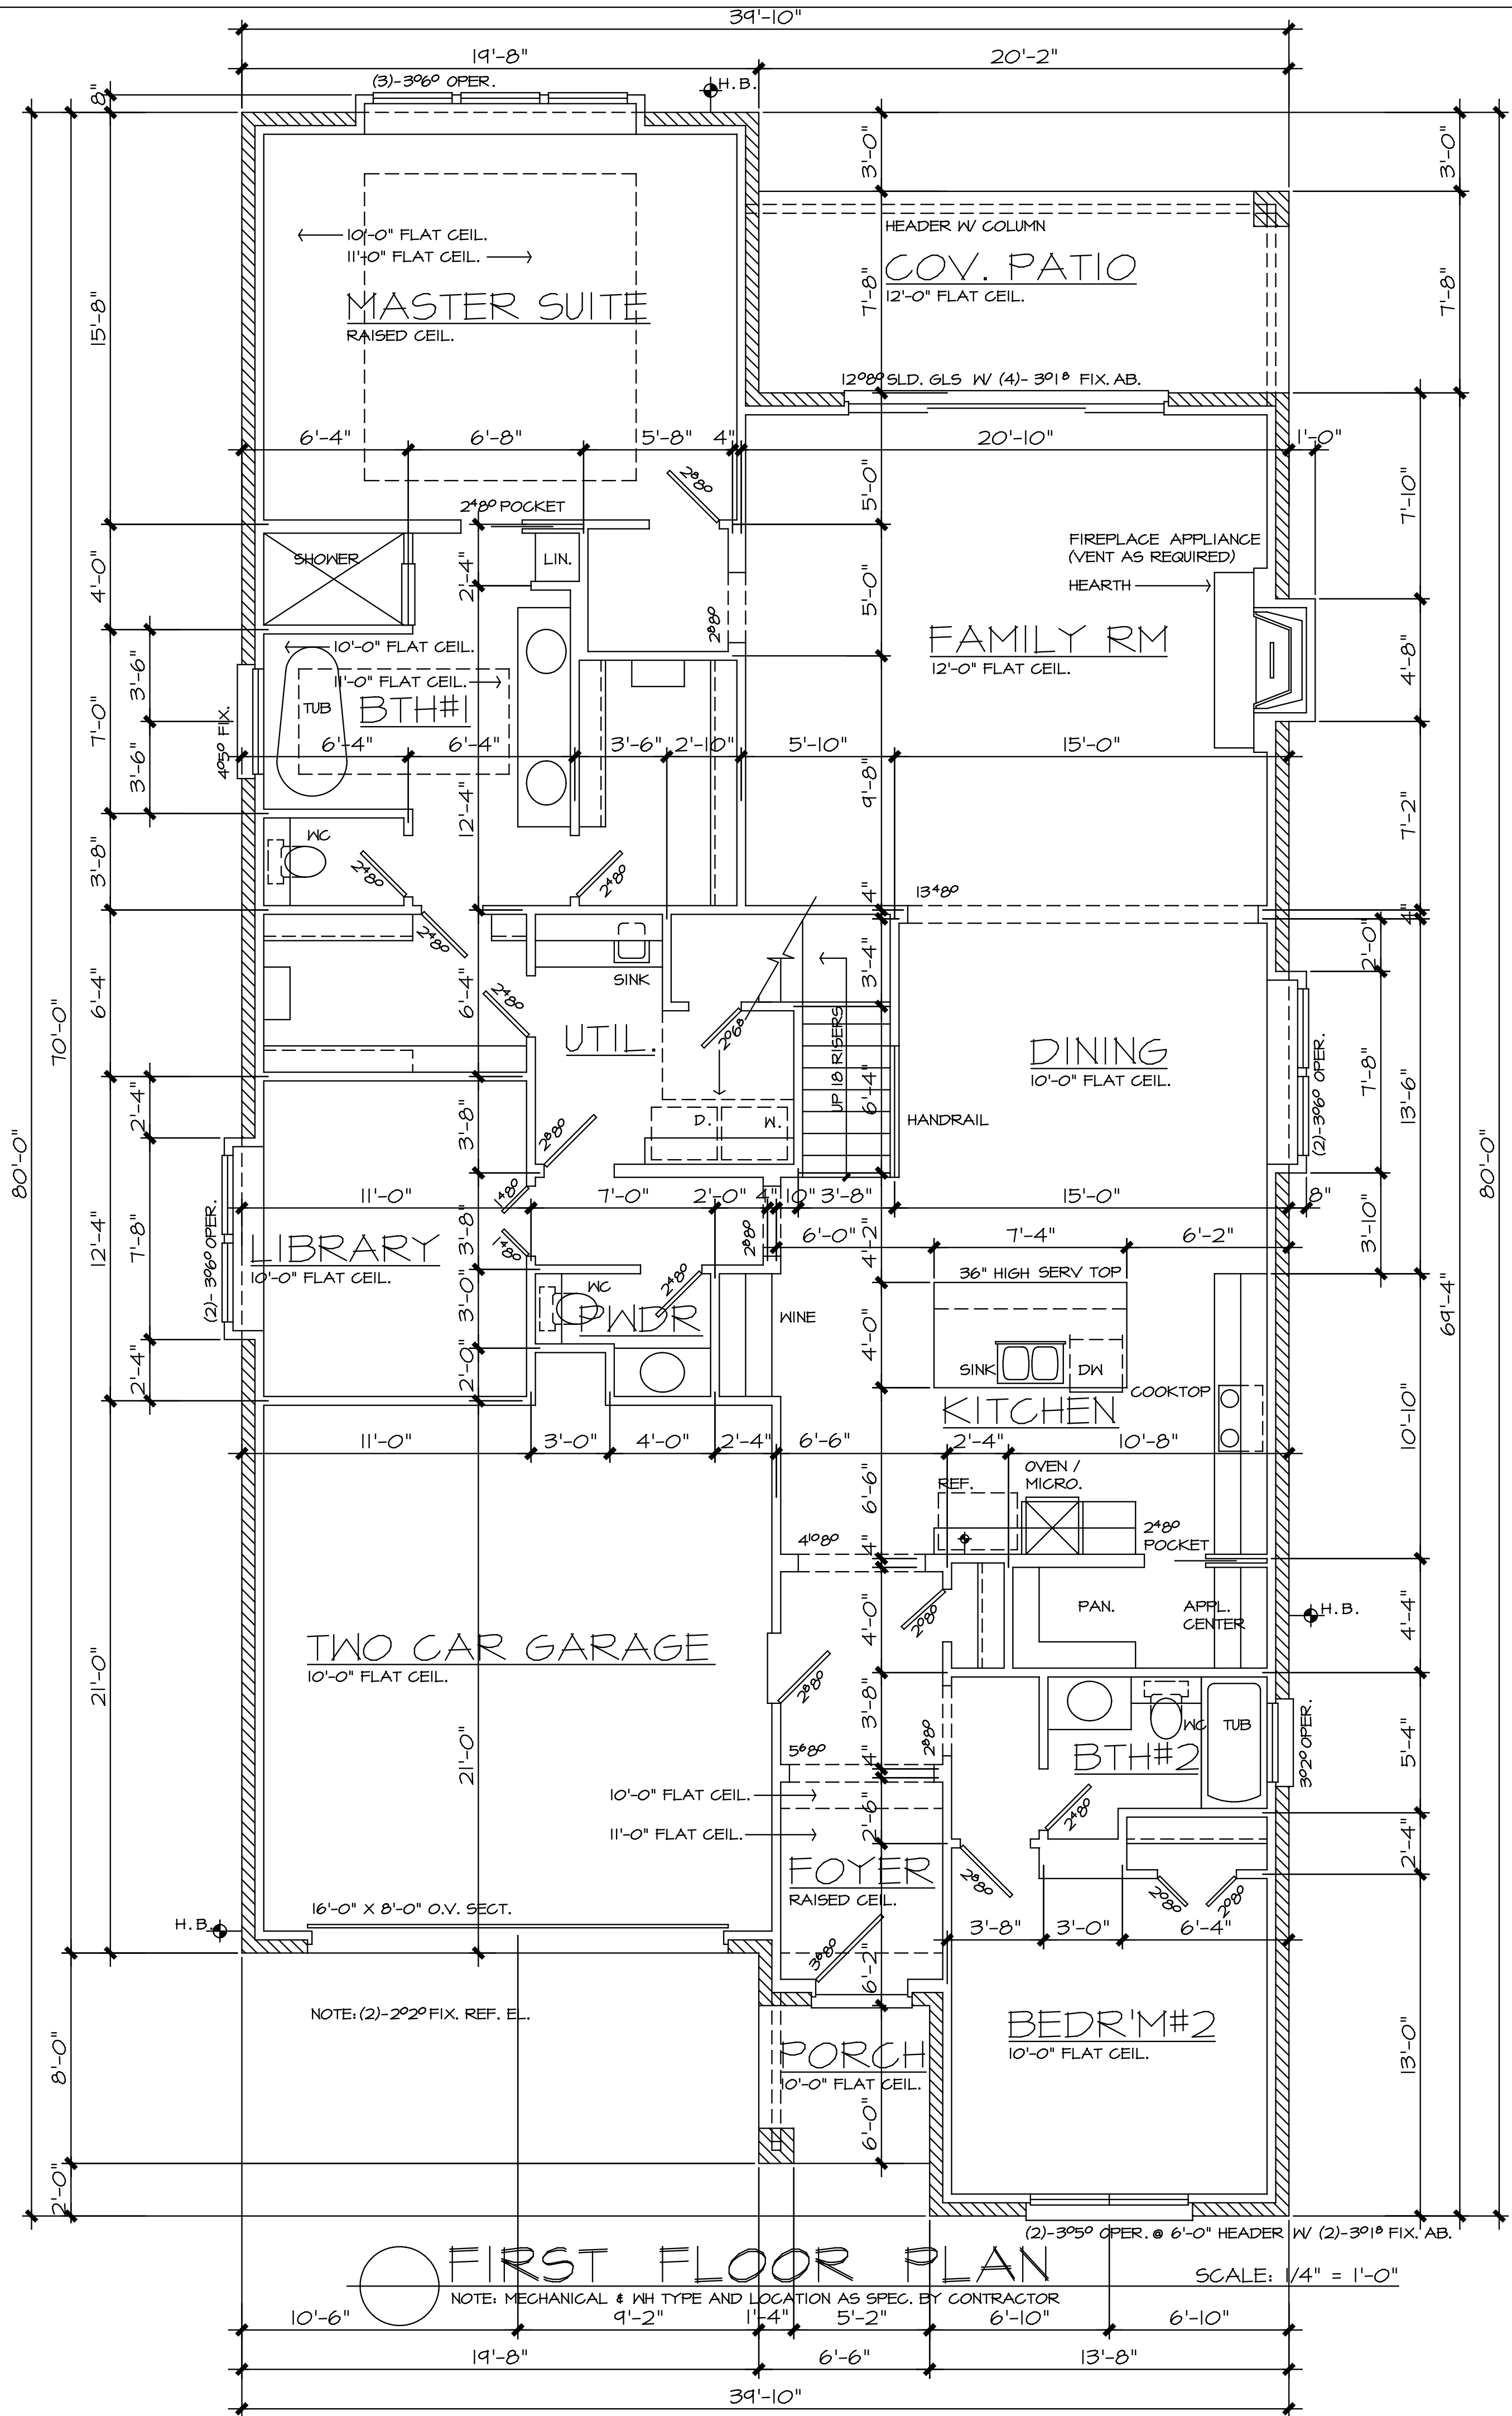


NOTES

1. AS SPEC. BY LOCAL CODES 2" X 6" WALLS MAY BE REQUIRED FOR ROOMS THAT EXCEED CERTAIN CEIL. HEIGHTS OR SOMETIMES 2" X 6" EXTERIOR WALLS SPEC. BY BUILDER OR OWNER. AS ALWAYS REPRESENTED ON PLANS BY DESIGN ONE 2" X 4" STUD WALLS ARE INDICATED. WHERE 2" X 6" ARE SPEC. APPLY AS IN FIELD APPLICATION.
2. VERIFY ALL APPLICATIONS FOR GAS WH, COOKTOP, DRYER, FIREPLACE, OUTSIDE GRILL, EXTERIOR COACH LTS. ECT. LOCATIONS TO BE SPEC. BY BUILDER OR OWNER.

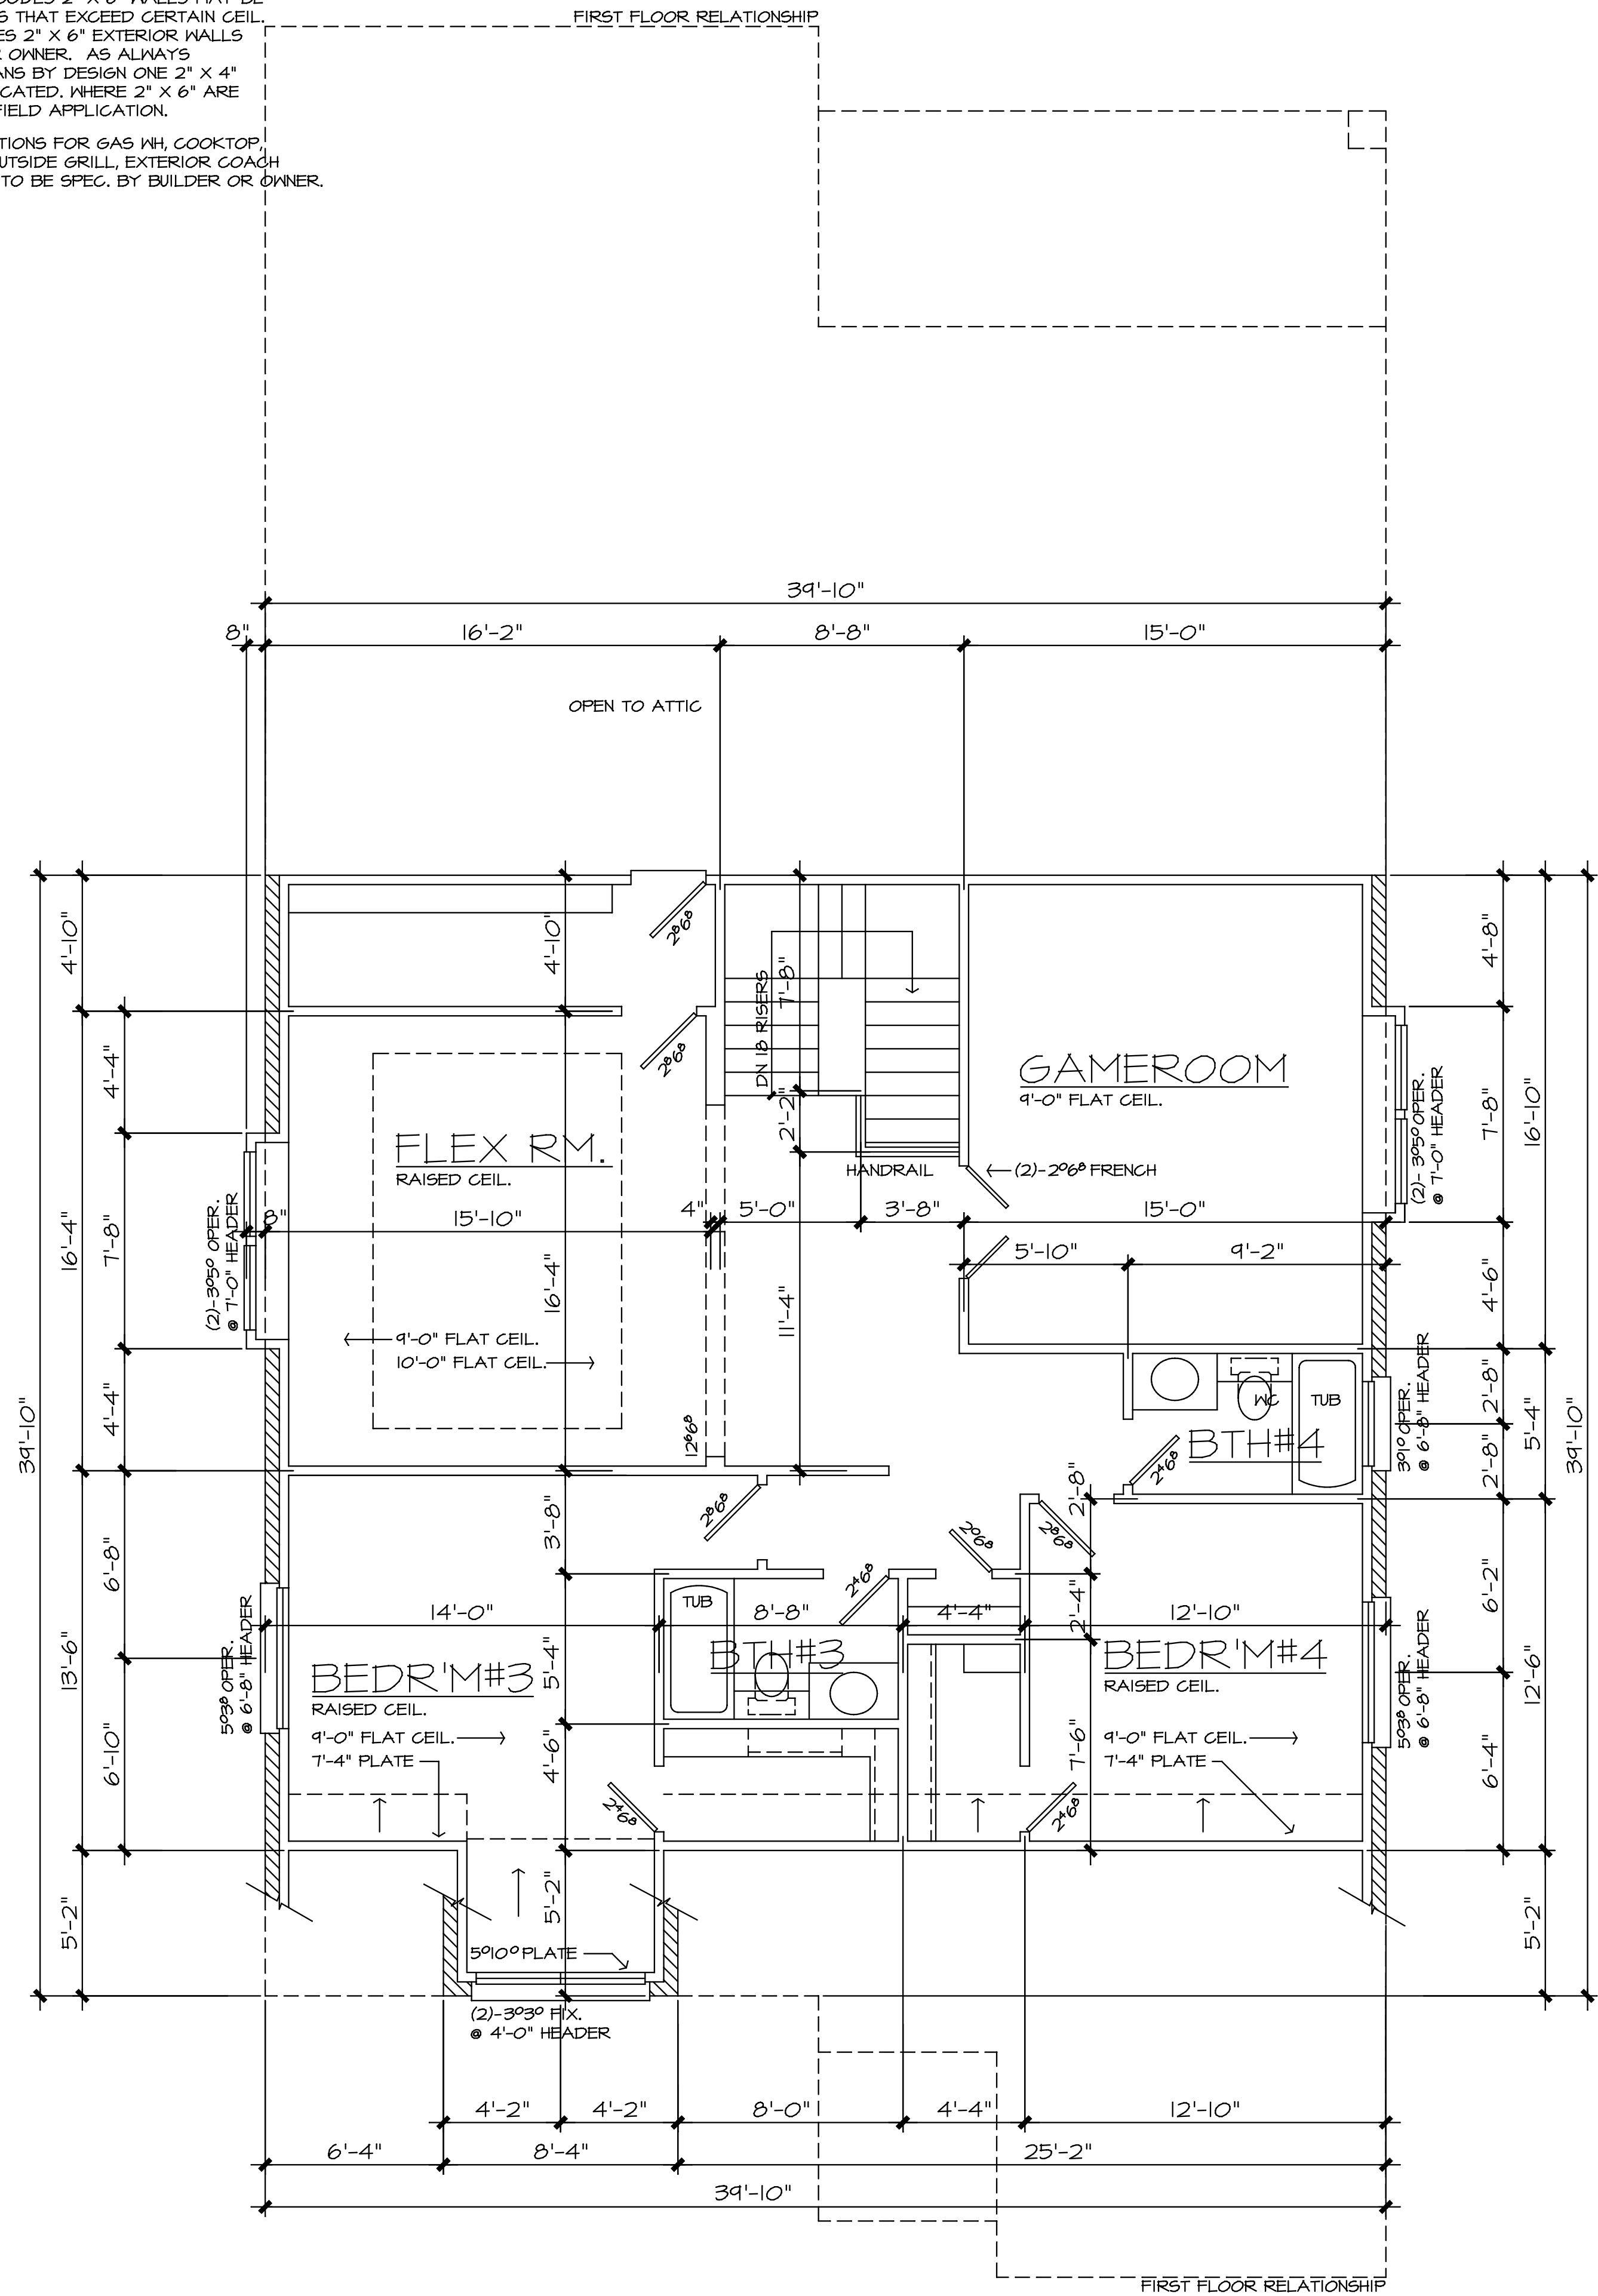

THESE PLANS ARE INTENDED TO PROVIDE THE BASIC CONSTRUCTION INFORMATION NECESSARY TO SUBSTANTIALLY COMPLETE THIS STRUCTURE. THIS MEANS THESE PLANS MUST BE VERIFIED AND ADJUSTED TO THE ACTUAL CONDITIONS OF THE JOB. ANY DISCREPANCY, ERROR AND/OR OMISSION, IF FOUND, IS TO BE BROUGHT IMMEDIATELY TO THE ATTENTION OF THE ARCHITECT. THE ARCHITECT'S RESPONSIBILITIES ARE NOT TO BE LIMITED BY THESE DRAWINGS WHICH MAY CONFLICT WITH THESE AGREEMENTS AND REQUIREMENTS TAKE PRECEDENCE OVER ANY PART OF THESE DRAWINGS. THE ARCHITECT'S RESPONSIBILITIES ARE LIMITED TO THE DESIGN OF THE STRUCTURE AND ARE NOT TO BE LIMITED TO THE DESIGN OF THE STRUCTURE AND ARE NOT TO BE LIMITED TO THE DESIGN OF THE STRUCTURE.

2288	FIRST FLOOR
1340	SECOND FLOOR
3678	TOTAL HOUSE PROPER
433	GARAGE COVERED
143	TOTAL UNDER ROOF
4304	

AREAS

DESIGN ONE & ASSOCIATES

PLANNER

DESIGNER SUITE 225 DALLAS TEXAS 972 240-0551

1000 DALLAS PARKWAY

REVISIONS

02014 BY DESIGN ONE & ASSOC.

ALL RIGHTS RESERVED

THE ARRANGEMENTS DEPICTED HEREIN ARE THE SOLE PROPERTY OF DESIGN ONE AND MAY NOT BE REPRODUCED IN ANY FORM WITHOUT WRITTEN PERMISSION

COMP. JOB NO. 19142

JOB NO. 23628

SHEET NO. 3