



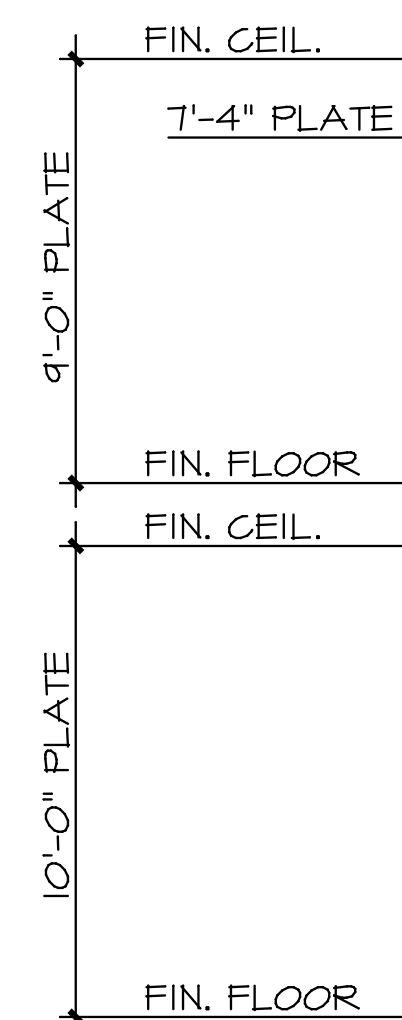

SCALE: 1/4" = 1'-0"

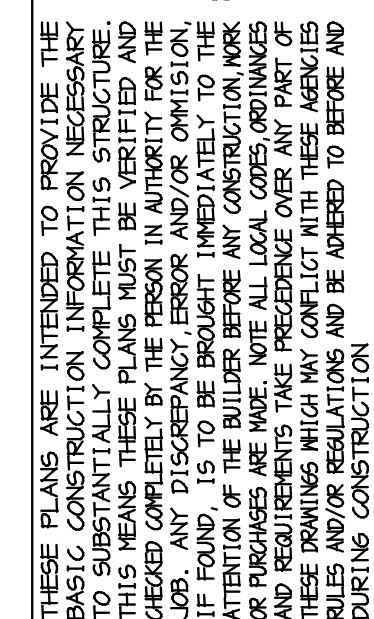

DESIGN ONE
& ASSOCIATES
PLANNER

©2019 BY DESIGN
ONE & ASSOC.

ALL RIGHTS RESERV

THE ARRANGEMENTS
DEPICTED HEREIN ARE THE
SOLE PROPERTY OF DESIGN
ONE AND MAY NOT BE
REPRODUCED IN ANY FORM
WITHOUT WRITTEN PERMISSION

COMP. JOB NO
19138

JOB NO.
23624

SHEET NO.
2